


Ground Floor Plan

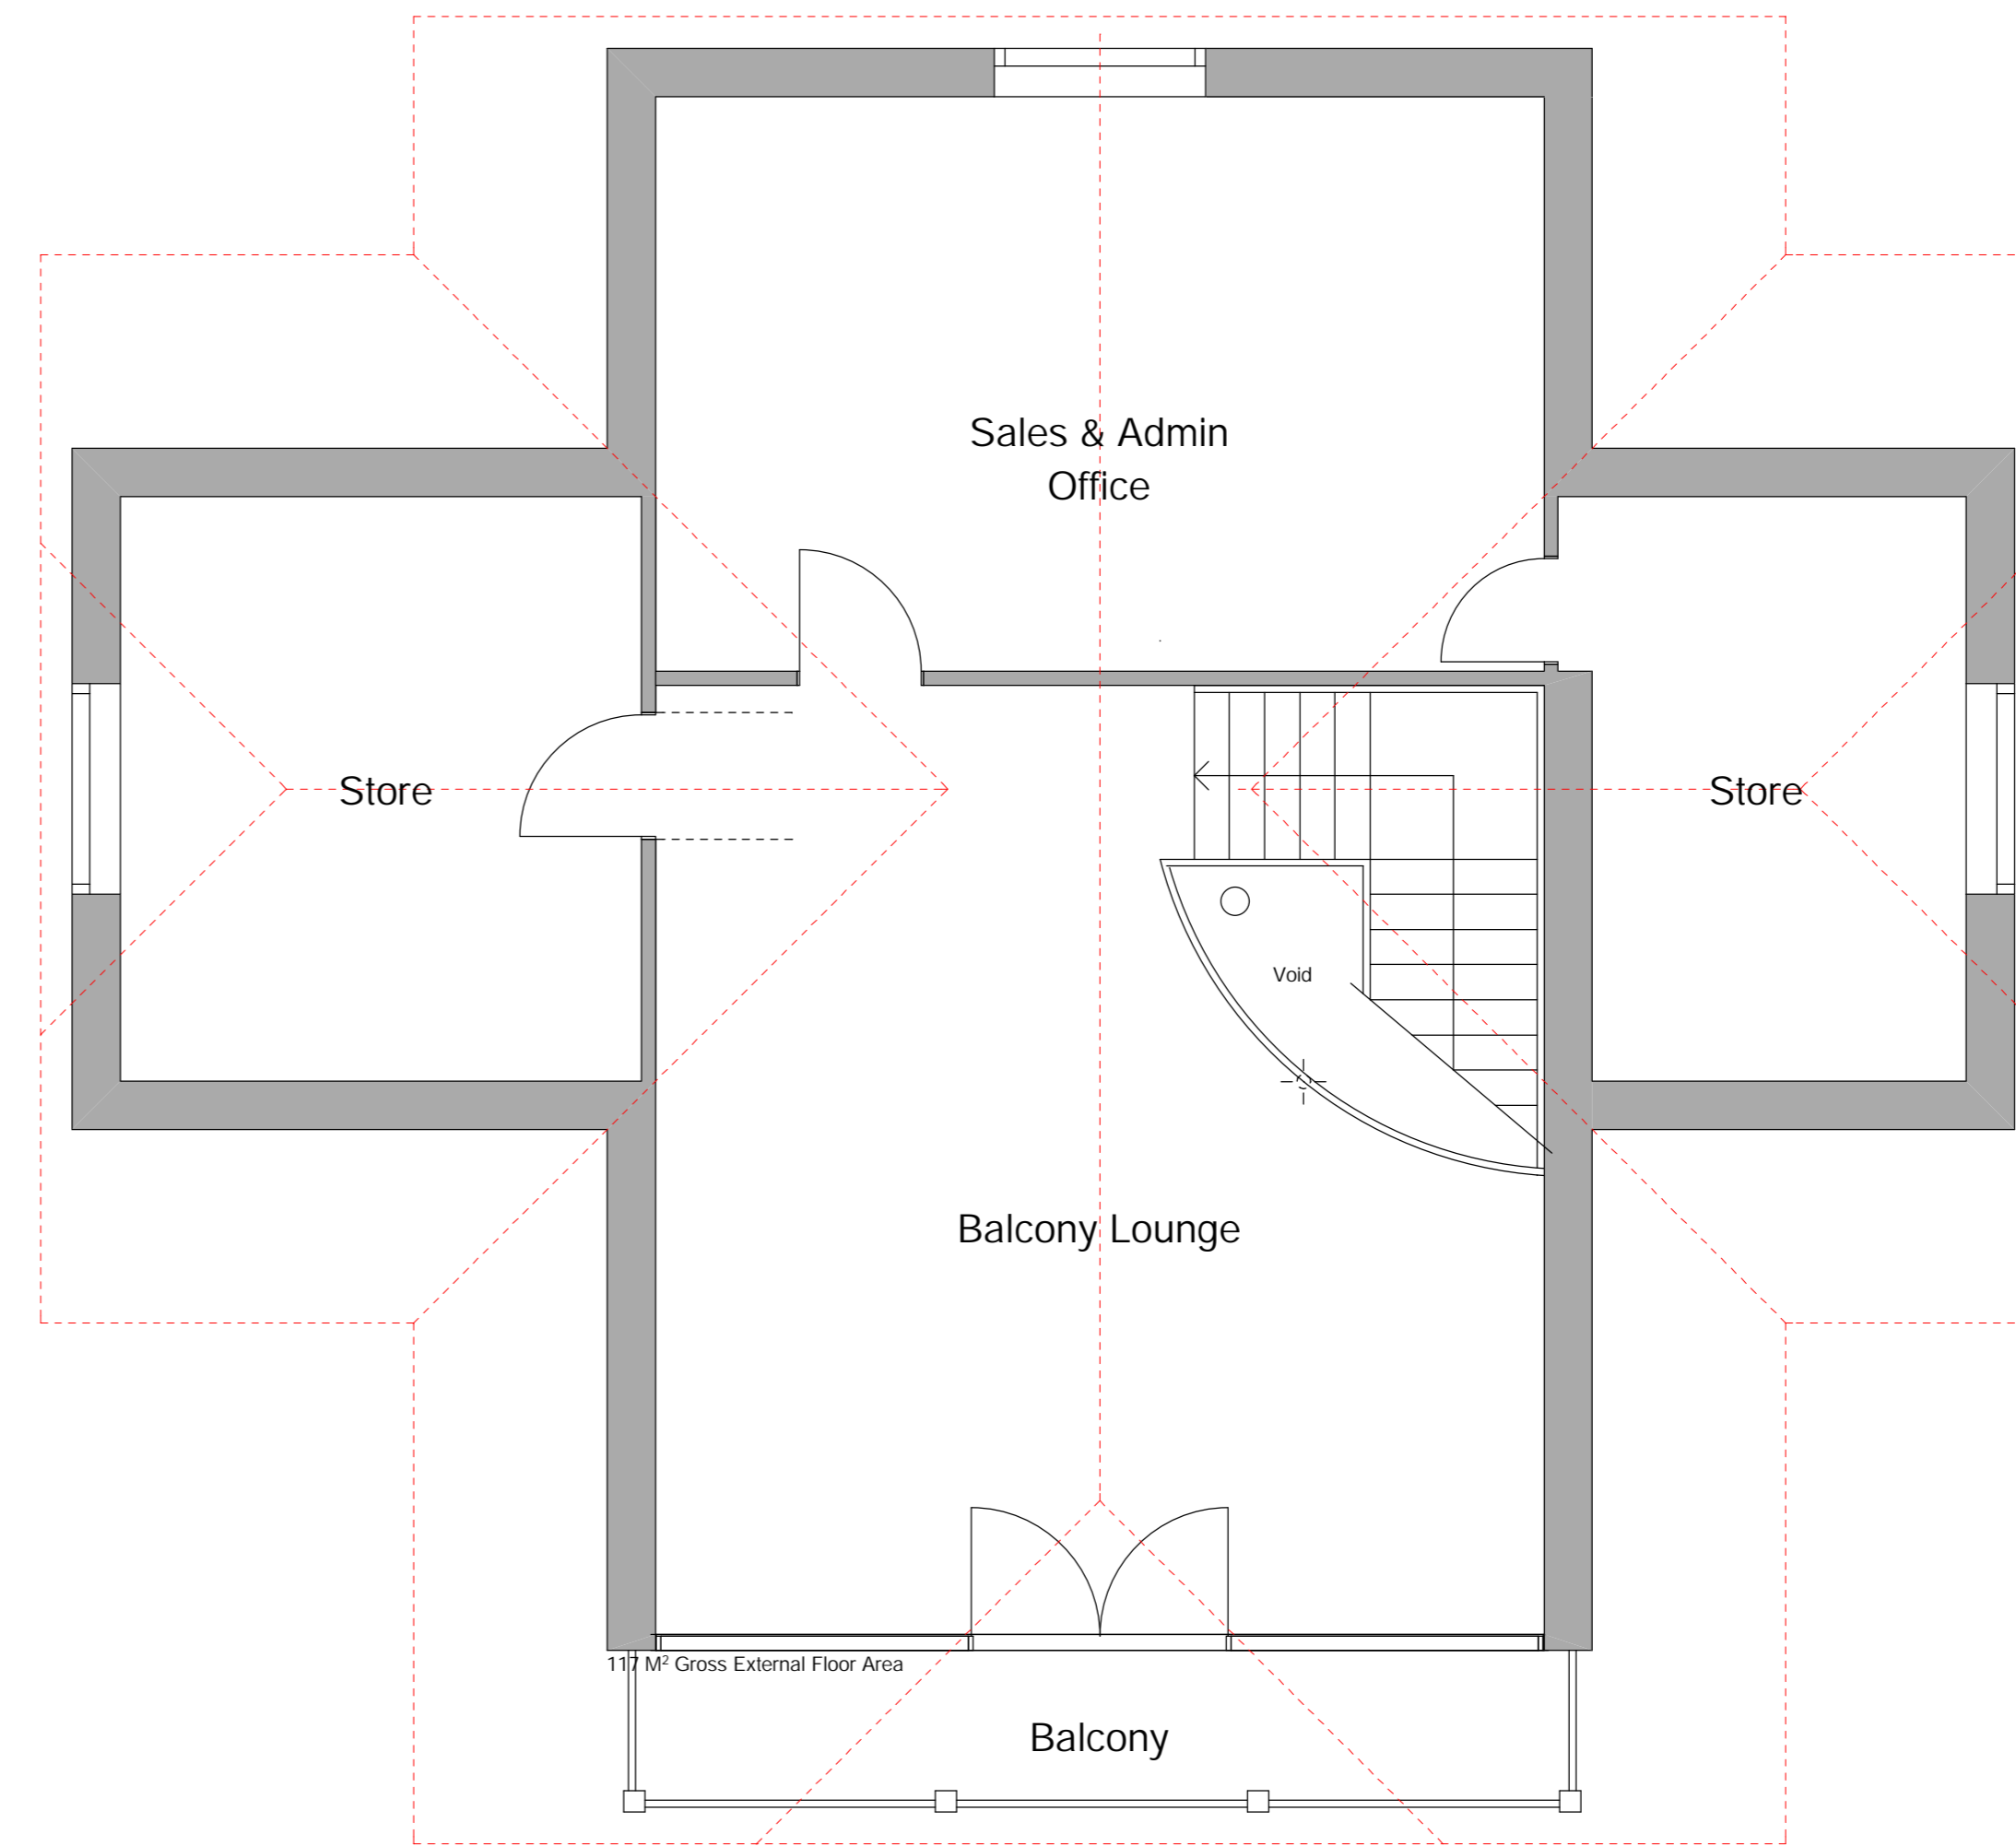

First Floor Plan & Roof Plan

F	BUILDING REDESIGNED AT PLANNERS REQUEST	AG	17-1-12
E	BUILDING RECONFIGURED	AG	21-12-11
C	BUILDING REDUCED IN SIZE	AG	21-09-11
B	COVERED WALKWAY & ROOFLINE ILLUSTRATED ON GF, DORMERS TO EAST & WEST ELEVATIONS ALTERED TO MATCH N & S ELES	TC	12-08
A	LAUNDRY REPOSITIONED, PLANT ROOM ENLARGED	AG	06-11-08
REV	DESCRIPTION	EDITED	DATE
CLIENT MR J WESTON & MISS A WESTON PROJECT PROPOSED MARINA & ASSOCIATED BUILDINGS Westfields Farm Droitwich DRAWING Proposed Facilities Building Plans PLANNING ISSUE			
SCALE	DRAWN	DATE	DRG. NO.
1:50 @ A1	TC	10/08	6024/2/P/402
			REV
			F
<small>All dimensions to be checked on site before work is commenced. Do not scale from this drawing. This drawing is copyright and must not be reproduced without consent.</small>			




North Facing Elevation



South Facing Elevation



East Facing Elevation

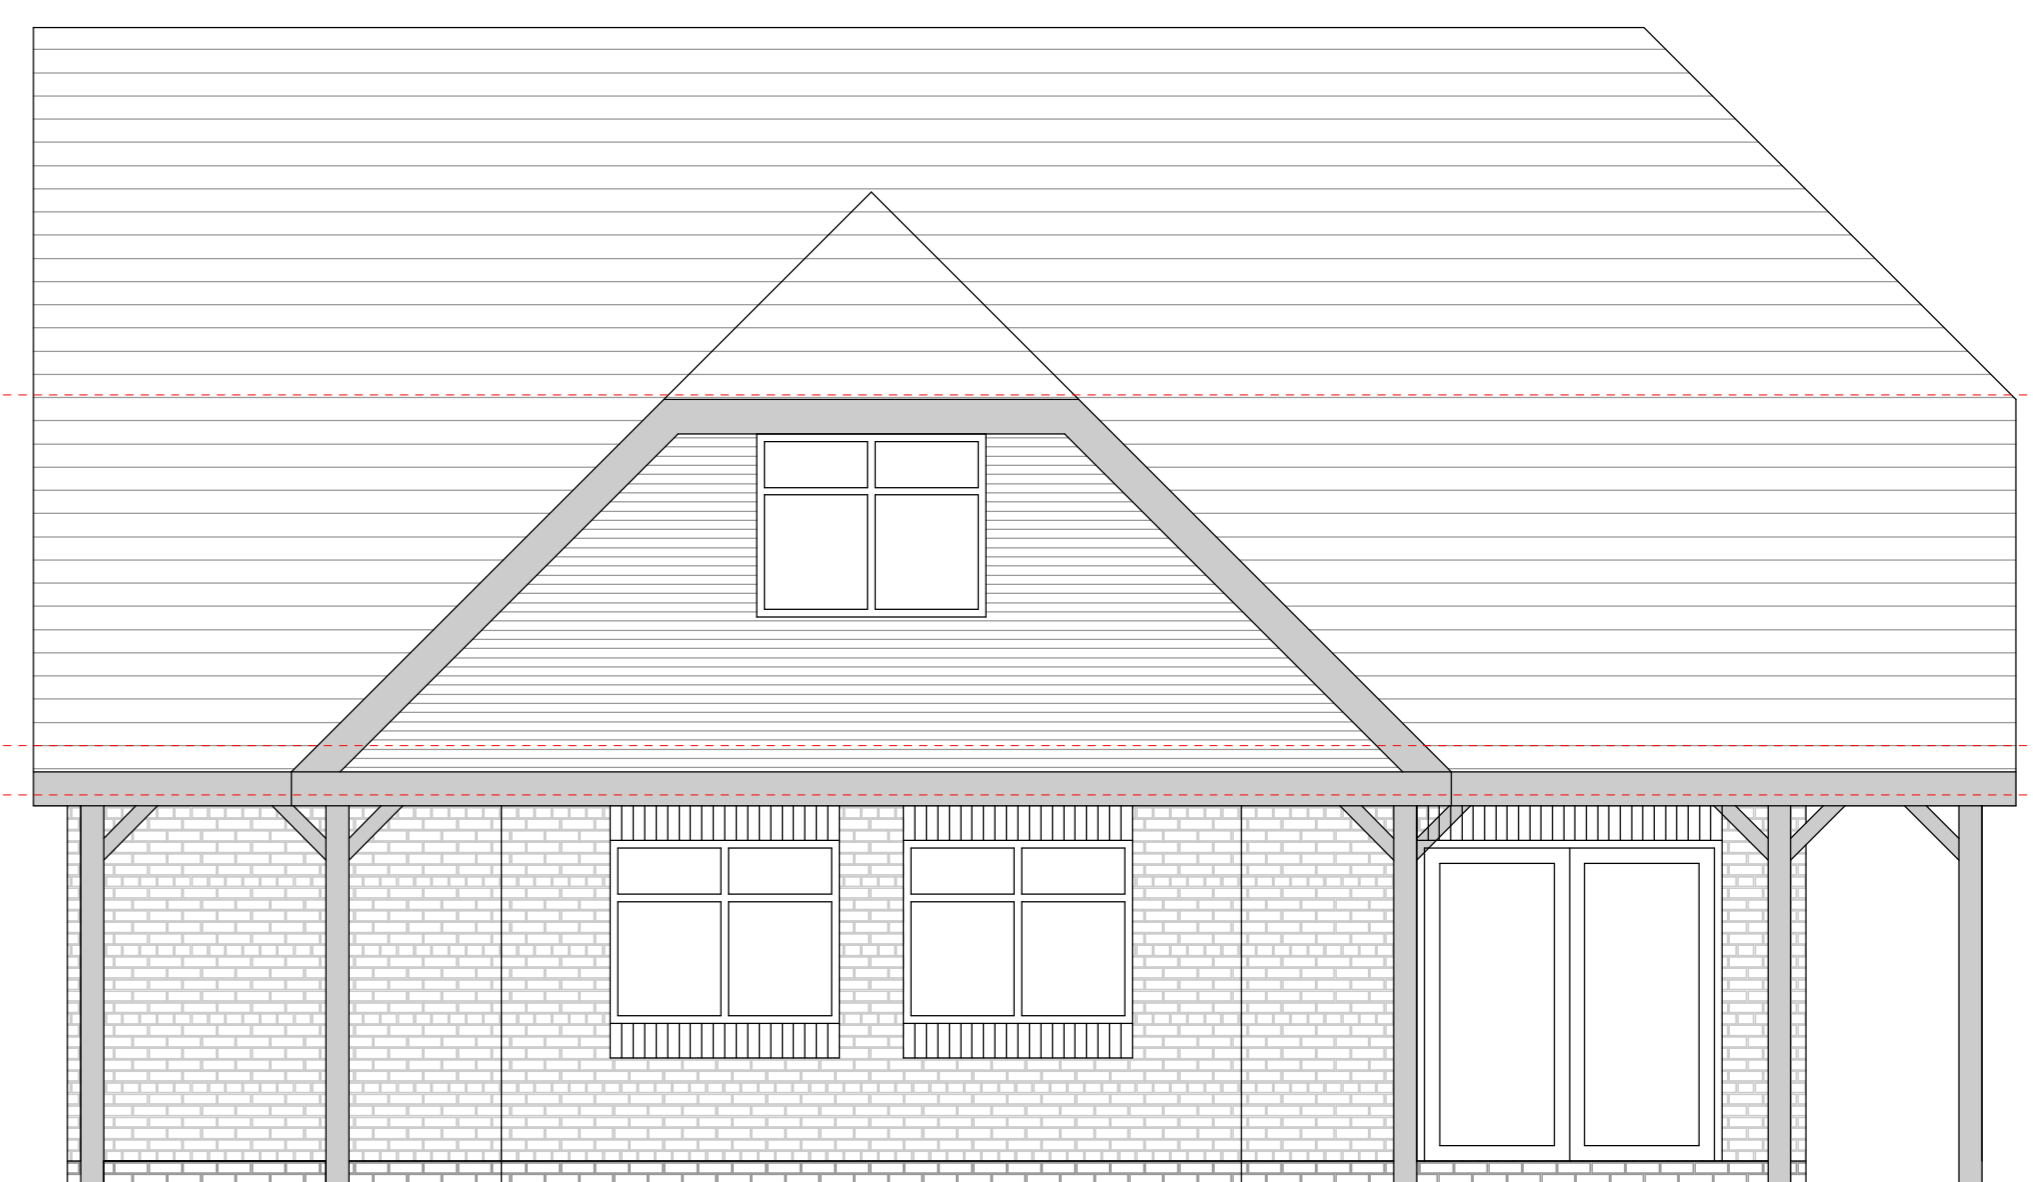

West Facing Elevation

REV	DESCRIPTION	EDITED	DATE
E	BUILDING REDESIGNED AT PLANNERS REQUEST	AG	16-1-12
D	ELEVATIONS RECONFIGURED	AG	21-12-11
C	ELEVATIONS AMENDED TO MATCH PLANS	AG	20-09-11
B	ELEVATIONS AMENDED TO MATCH PLANS AT PLANNERS REQUEST	AG	5-02-09
A	DORMERS TO EAST & WEST ELEVATIONS ALTERED TO MATCH NORTH & SOUTH ELEVATIONS	TC	12-08

CLIENT	MR J WESTON & MISS A WESTON
PROJECT	PROPOSED MARINA & ASSOCIATED BUILDINGS Westfields Farm Droitwich
DRAWING	Proposed Facilities Building Elevations PLANNING ISSUE

SCALE	DRAWN	DATE	DRG. NO.	REV
1:50 @ A1	TC	10/08	6024/2/P/403	E

All dimensions to be checked on site before work is commenced. Do not scale from this drawing. This drawing is copyright and must not be reproduced without consent.